


P:\2017\EX279002 - NHDOT - Approach Plan Study\600 Discipline\620 - GIS\Drawings\ArcMap\Dillant Hopkins Airport\EN_Zoning_24x36

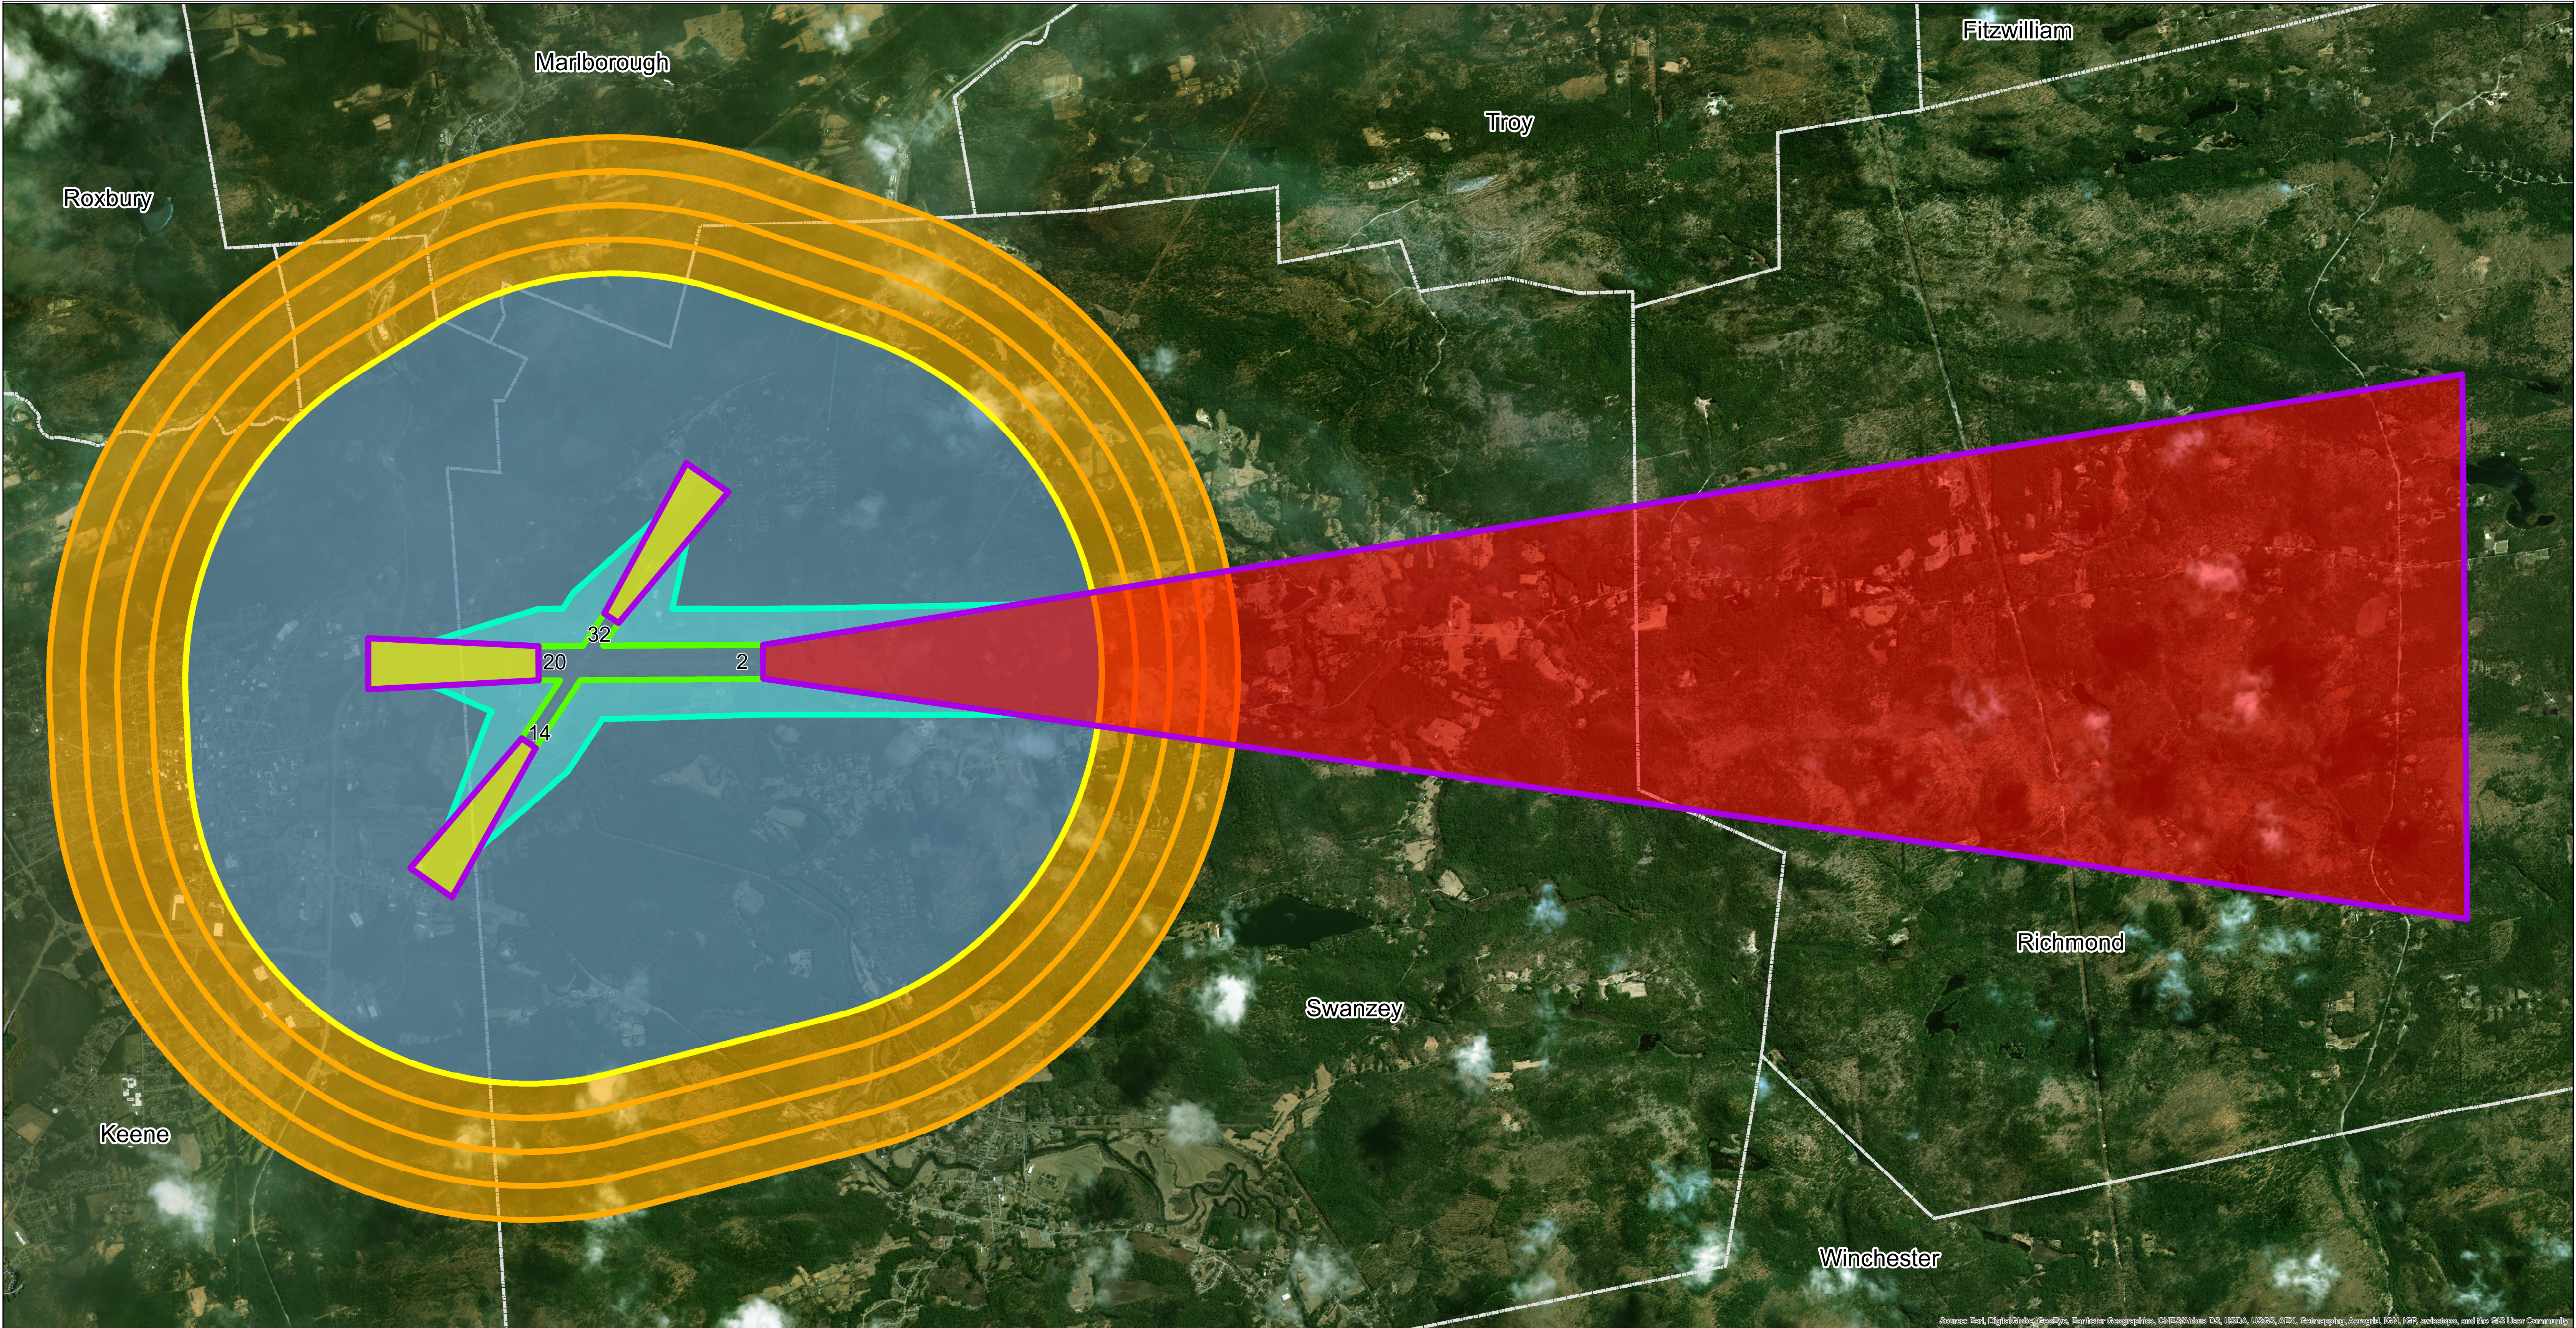

Source: Esri, DigitalGlobe, GeoEye, Earthstar Geographics, CNES/Airbus DS, USDA, USGS, AeroGRID, IGN, JEP, GeoEye, and the GIS User Community

Legend

- Part 77 Primary

Part 77 Approach

Part 77 Transitional

Part 77 Horizontal

Part 77 Conical

Town Boundaries
- Precision Instrument Approach Zone



Visual Approach Zone

Transitional Zone

Horizontal Zone

Conical Zone

NOTE:
1. PLAN PREPARED IN CONFORMANCE WITH NH REV STAT § 424:3 (2015)
2. DRAWN IN ACCORDANCE WITH AC 150/5300-13A, TABLE 3-2 AND PART 77, OBJECTS AFFECTING NAVIGABLE AIRSPACE.
3. RUNWAY 2 HAS A VISIBILITY MINIMUM OF 1 MILE. RUNWAY 2 DRAWN IN ACCORDANCE WITH CRITERIA DEPICTED IN TABLE 3-2, ROW 5, 8 & 9.
THRESHOLD SITING SURFACE DRAWN WITH A 20:1 SLOPE. GLIDE SLOPE QUALIFICATION SURFACE DRAWN WITH A 30:1 SLOPE.
4. RUNWAY 2 PART 77 APPROACH SURFACE DRAWN WITH A 50:1 SLOPE FOR THE FIRST 10,000 FEET, AND 40:1 FOR THE REMAINING 40,000 FEET.
5. RUNWAY 20 DOES NOT HAVE AN INSTRUMENT APPROACH. RUNWAY 20 DRAWN IN ACCORDANCE WITH CRITERIA DEPICTED IN TABLE 3-2, ROW 3 & 9.
THRESHOLD SITING SURFACE DRAWN WITH A 20:1 SLOPE.
6. RUNWAY 20 PART 77 APPROACH SURFACE DRAWN WITH A 20:1 SLOPE.
7. RUNWAY 14 DOES NOT HAVE AN INSTRUMENT APPROACH. RUNWAY 14 DRAWN IN ACCORDANCE WITH CRITERIA DEPICTED IN TABLE 3-2, ROW 3 & 9.
THRESHOLD SITING SURFACE DRAWN WITH A 20:1 SLOPE.
8. RUNWAY 14 PART 77 APPROACH SURFACE DRAWN WITH A 20:1 SLOPE.
9. RUNWAY 32 DOES NOT HAVE AN INSTRUMENT APPROACH. RUNWAY 32 DRAWN IN ACCORDANCE WITH CRITERIA DEPICTED IN TABLE 3-2, ROW 3 & 9.
THRESHOLD SITING SURFACE DRAWN WITH A 20:1 SLOPE.
10. RUNWAY 32 PART 77 APPROACH SURFACE DRAWN WITH A 20:1 SLOPE.
11. ALL DEPARTURE SURFACES DRAWN WITH A SLOPE OF 40:1.
12. PART 77 TRANSITIONAL SURFACES DRAWN WITH A SLOPE OF 7:1. CONICAL SURFACE DRAWN WITH A SLOPE OF 20:1.
13. PROPOSED STRUCTURES AND OBJECTS OF NATURAL GROWTH 200 FEET OR TALLER AS MEASURED FROM ADJUSTED GROUND ELEVATION REQUIRE NOTIFICATION TO THE FAA. REFER TO 14 C.F.R. § 77.9. FOR ADDITIONAL NOTIFICATION CRITERIA.
14. ALL POLITICAL SUBDIVISIONS OVERLAYED BY AIRSPACE SURFACES SHOULD ADOPT A ZONING ORDINANCE TO RESTRICT THE HEIGHT OF STRUCTURES AND OBJECTS OF NATURAL GROWTH NEAR THE AIRPORT. IMPACTED POLITICAL SUBDIVISIONS INCLUDE THE TOWN OF SWANZEY, NH, CITY OF KEENE, NH, TOWN OF ROXBURY, NH, TOWN OF MARLBOROUGH, NH, AND TOWN OF RICHMOND, NH.
15. GROUND ELEVATION BASED ON USGS DATA.
16. FOR PLANNING PURPOSES ONLY. SURVEY DATA NECESSARY PRIOR TO ANY PROPOSED CONSTRUCTION.

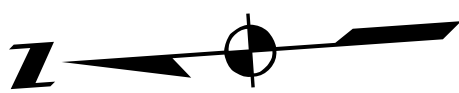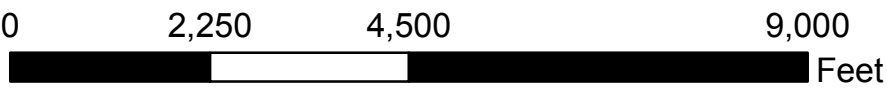

JACOBS

**Dillant - Hopkins
Airport Approach Plan**

Swanzey, NH

DATE: December 8, 2017 NAME: bbrewster